




建筑物一览表				
总建筑面积:	334422.97m²			
建筑占地面积:	308510.41m²			
计容面积:	623194.85m²			
其中:	占地面积	建筑面积	计容面积	备注
新源利二	1687.79m²	1687.79m²	3375.58m²	1F, H=12.90m
研发中心	504.12m²	504.12m²	504.12m²	1F, H=5.70m
原料库	2398.50m²	2398.50m²	4797.00m²	1F, H=12.80m
原料库连接	1943.41m²	1943.41m²	3886.82m²	1F, H=12.90m
机加工中心	1335.96m²	1335.96m²	2671.92m²	1F, H=12.10m
新源利一	5197.65m²	5197.65m²	10395.30m²	1F, H=12.90m
预应力的车间	1534.41m²	1534.41m²	3068.82m²	1F, H=12.90m
2车间	20027.24m²	21073.32m²	40577.52m²	1F, H=13.30m
3车间	23897.12m²	24943.20m²	48317.28m²	1F, H=13.30m
2#门卫	38.23m²	38.23m²	38.23m²	1F, H=4.20m
门卫	34.33m²	34.33m²	34.33m²	1F, H=4.20m
钢丝绳车间	23979.52m²	23979.52m²	47959.04m²	1F, H=12.95m
钢丝绳车间及附属用房	314.27m²	314.27m²	314.27m²	1F, H=4.20m
1#、2#配电室及空压站	917.79m²	917.79m²	917.79m²	1F, H=6.30m
附跨化验用房	602.01m²	602.01m²	602.01m²	1F, H=6.20m
钢丝绳车间公辅楼	1108.17m²	3337.30m²	3337.30m²	3F, H=13.20m
操作室1	17.16m²	17.16m²	17.16m²	1F, H=3.85m
铝包钢车间	20161.95m²	20161.95m²	40323.90m²	1F, H=12.60m
铝包钢车间公辅楼	743.19m²	1434.17m²	1434.17m²	2F, H=10.20m
除尘间	292.64m²	292.64m²	292.64m²	1F, H=7.10m
空压站	251.77m²	251.77m²	251.77m²	1F, H=7.70m
1#变配电室、工休间等	687.04m²	687.04m²	1374.08m²	1F, H=8.60m
叉车存放间、保全操作间	330.21m²	330.21m²	330.21m²	1F, H=7.20m
研发中心	836.49m²	2692.88m²	2692.88m²	3F, H=13.80m
办公楼	3997.29m²	11680.64m²	11680.64m²	4F, H=13.70m
水泵房	187.02m²	187.02m²	187.02m²	1F, H=7.10m
生活中心一	1991.00m²	4209.63m²	4209.63m²	2F, H=10.20m
危化品处理房	65.61m²	103.70m²	103.70m²	2F, H=9.60m
优质钢丝车间	32102.94m²	32102.94m²	64205.88m²	1F, H=12.70m
优质钢丝车间辅助用房	702.53m²	2083.02m²	2083.02m²	3F, H=12.90m
附跨维修用房	654.65m²	913.75m²	913.75m²	2F, H=7.20m
1#镀锌线控制室	43.54m²	43.54m²	43.54m²	1F, H=4.00m
1#低压配电室和空压站	834.47m²	834.47m²	1668.94m²	1F, H=9.80m
A轴外部辅助用房	143.34m²	143.34m²	143.34m²	1F, H=4.00m
A轴外部50kV变配电室及3#低压配电室	132.29m²	132.29m²	264.58m²	1F, H=8.60m
酸洗及预应力的车间	49444.85m²	49444.85m²	98889.70m²	1F, H=14.70m
酸洗及预应力的车间公辅楼	661.60m²	1919.09m²	1919.09m²	3F, H=14.20m
酸洗区工具房	102.56m²	102.56m²	102.56m²	1F, H=4.20m
酸洗区附跨辅助用房	176.68m²	176.68m²	176.68m²	1F, H=4.65m
拉丝区1#变配电室	359.86m²	359.86m²	719.72m²	1F, H=8.20m
工具房	76.38m²	76.38m²	76.38m²	1F, H=3.90m
优质钢丝车间辅助用房	2047.00m²	2047.00m²	2047.00m²	1F, H=9.15m
空压站、高压配电室、2号电气室	1023.80m²	1023.80m²	2047.60m²	1F, H=3.75m
3区绞线房	18.05m²	18.05m²	18.05m²	1F, H=3.75m
1号绞线配电室及变配电室	324.36m²	324.36m²	648.72m²	1F, H=8.35m
2#除尘风机房	53.04m²	53.04m²	53.04m²	1F, H=5.80m
净循环水泵房	354.56m²	354.56m²	354.56m²	1F, H=4.00m
原料库	14422.43m²	14422.43m²	28844.86m²	1F, H=13.65m
水处理房	246.37m²	246.37m²	246.37m²	1F, H=7.00m
操作室3	17.16m²	17.16m²	17.16m²	1F, H=3.85m
厕所	42.14m²	42.14m²	42.14m²	1F, H=4.70m
新增水泵房	154.93m²	154.93m²	154.93m²	1F, H=7.60m
拉丝区1#变配电室	719.72m²	719.72m²	1439.44m²	1F, H=8.20m
工具房	76.38m²	76.38m²	76.38m²	1F, H=3.90m
空压站、高压配电室、2号电气室	2047.60m²	2047.60m²	2047.60m²	1F, H=9.15m
3区绞线房	18.05m²	18.05m²	18.05m²	1F, H=3.75m
1号绞线配电室及变配电室	648.72m²	648.72m²	1297.44m²	1F, H=8.35m
净循环水泵房	354.04m²	354.04m²	354.04m²	1F, H=4.00m
原料库	28844.86m²	28844.86m²	57689.72m²	1F, H=13.65m
水处理房	246.37m²	246.37m²	246.37m²	1F, H=7.00m
操作室3	17.16m²	17.16m²	17.16m²	1F, H=3.85m
厕所	42.14m²	42.14m²	42.14m²	1F, H=4.70m
新增水泵房	154.93m²	154.93m²	154.93m²	1F, H=7.60m
熔丝车间	89846.92m²	89846.92m²	179693.84m²	1F, H=11.90m
10KV开关站	484.92m²	484.92m²	484.92m²	1F, H=11.20m
3#变配电室及高压配电室	858.78m²	858.78m²	1717.56m²	1F, H=11.20m
卫生间	29.65m²	29.65m²	29.65m²	1F, H=3.50m
净循环水泵房	160.50m²	160.50m²	160.50m²	1F, H=8.50m
2#变配电室	157.28m²	157.28m²	157.28m²	1F, H=7.60m
空压站	859.58m²	859.58m²	859.58m²	1F, H=7.50m
1#低压配电室及辅助用房	1274.70m²	1274.70m²	1274.70m²	1F, H=8.60m
附跨3#低压配电室及辅助用房	524.22m²	524.22m²	524.22m²	1F, H=4.65m
生活中心二	2270.51m²	2270.51m²	2270.51m²	3F, H=12.30m
通过道路操作间	278.28m²	278.28m²	278.28m²	2F, H=13.60m
综合设备操作间	195.63m²	195.63m²	195.63m²	2F, H=13.60m
锅炉房	642.81m²	642.81m²	642.81m²	2F, H=11.20m
石灰灰制作用	184.50m²	184.50m²	184.50m²	1F, H=6.00m
机修、材料、备件车间	2314.90m²	2314.90m²	4629.80m²	1F, H=8.50m
锅炉废水处理室	70.06m²	70.06m²	70.06m²	1F, H=7.60m
操作室2	17.16m²	17.16m²	17.16m²	1F, H=3.85m
主电室1	77.68m²	77.68m²	77.68m²	1F, H=7.75m
主电室2	77.68m²	77.68m²	77.68m²	1F, H=7.75m
优质钢丝绳车间及主电室	10394.43m²	10394.43m²	20788.86m²	1F, H=13.10m
优质钢丝绳车间	10394.43m²	10394.43m²	20788.86m²	1F, H=13.10m
回水系统及辅房	518.21m²	518.21m²	518.21m²	1F, H=6.70m

已建	铝包钢成品库	3601.89m²	3601.89m²	7203.78m²	1F, H=11.95m
	综合楼	498.78m²	1191.45m²	1191.45m²	3F, H=12.20m
	循环水泵站	417.29m²	417.29m²	834.58m²	1F, H=8.25m
	空压站	181.22m²	181.22m²	362.44m²	1F, H=9.30m
	低配电室	444.59m²	444.59m²	889.18m²	1F, H=8.90m
	高压配电室	283.02m²	283.02m²	283.02m²	1F, H=6.20m
	钢丝绳车间、 钢丝绳成品库	23662.73m²	23662.73m²	47325.46m²	1F, H=9.30m
	辅助用房	880.35m²	880.35m²	880.35m²	1F, H=4.90m
	理化检测中心	751.97m²	1675.74m²	1675.74m²	3F, H=11.65m
	合计:	308510.41m²	334422.97m²	623194.85m²	

建筑面积计算表									
项 目	地上建筑面积 (m²)			地下建筑面积 (m²)		总建筑面积 (m²)	建筑 高度 (m)	地下 主体 深度 (m)	建筑 性质
	计容 面积	实际 建筑面积	经营性 建筑面积	非经营性 建筑面积					
新源利库二	3375.58	0	0	0	1687.79	12.90	—	—	工业
研发中心预建	504.12	0	0	0	504.12	5.70	—	—	民用
原料库车间预建	4797.00	0	0	0	2398.50	12.80	—	—	工业
新源利库预建	3886.82	0	0	0	1943.41	12.90	—	—	工业
机加工中心	2671.92	0	0	0	1335.96	12.10	—	—	工业
新源利库	10395.30	0	0	0	5197.65	12.90	—	—	工业
预应力的车间预建	3068.82	0	0	0	1534.41	12.90	—	—	工业
2车间	40577.52	0	0	0	21073.32	13.30	—	—	工业
3车间	48317.28	0	0	0	24943.20	13.30	—	—	工业
2#门卫	38.23	0	0	0	38.23	4.20	—	—	民用
门卫	34.33	0	0	0	34.33	4.20	—	—	民用
钢丝绳车间	47959.04	0	0	0	23979.52	12.95	—	—	工业
附跨生产辅助用房	314.27	0	0	0	314.27	4.20	—	—	工业
1#、2#配电室及空压站	917.79	0	0	0	917.79	6.30	—	—	工业
附跨化验用房	602.01	0	0	0	602.01	6.20	—	—	工业
钢丝绳车间公辅楼	3337.30	0	0	0	3337.30	13.20	—	—	民用
操作室1	17.16	0	0	0	17.16	3.85	—	—	工业
铝包钢车间	40323.90	0	0	0	20161.95	12.60	—	—	工业
铝包钢车间公辅楼	1434.17	0	0	0	1434.17	10.20	—	—	民用
除尘间	292.64	0	0	0	292.64	7.10	—	—	工业
空压站	251.77	0	0	0	251.77	7.70	—	—	工业
叉车存放间、工休间等	1374.08	0	0	0	687.04	8.60	—	—	工业
叉车存放间、保全操作间	330.21	0	0	0	330.21	7.20	—	—	工业
研发中心	2692.88	0	0	0	2692.88	13.80	—	—	民用
办公楼	11680.64	0	0	0	11680.64	23.70	—	—	民用
水泵房	187.02	0	0	0	187.02	7.10	—	—	工业
生活中心一	4209.63	0	0	0	4209.63	10.20	—	—	民用
危化品处理用房	103.70	0	0	0	103.70	9.60	—	—	工业
优质钢丝车间	64205.88	0	0	0	32102.94	12.70	—	—	工业
优质钢丝车间辅助用房	2083.02	0	0	0	2083.02	12.90	—	—	工业
附跨维修用房	913.75	0	0	0	913.75	7.20	—	—	工业
1#镀锌线控制室	43.54	0	0	0	43.54	4.00	—	—	工业
1#低压配电室和空压站	1668.94	0	0	0	834.47	9.80	—	—	工业
A轴外部辅助用房	143.34	0	0	0	143.34	4.00	—	—	工业
A轴外部50kV变配电室及3#低压配电室	264.58	0	0	0	132.29	8.60	—	—	工业
酸洗及预应力的车间	98889.70	0	0	0	49444.85	14.70	—	—	工业
酸洗及预应力的车间4#公辅楼	1919.09	0	0	0	1919.09	14.20	—	—	民用
酸洗区工具房	102.56	0	0	0	102.56	4.20	—	—	工业
酸洗区附跨辅助用房	176.68	0	0	0	176.68	4.65	—	—	工业
拉丝区1#变配电室	719.72	0	0	0	359.86	8.20	—	—	工业
工具房	76.38	0	0	0	76.38	3.90	—	—	工业
空压站、高压配电室、2号电气室	2047.60	0	0	0	1023.80	9.15	—	—	工业
3区绞线房	18.05	0	0	0	18.05	3.75	—	—	民用
1号绞线配电室及变配电室	648.72	0	0	0	324.36	8.35	—	—	工业
净循环水泵房	354.04	0	0	0	354.04	5.80	—	—	工业
原料库	28844.86	0	0	0	14422.43	13.65	—	—	工业
水处理房	246.37	0	0	0	246.37	7.00	—	—	工业
操作室3	17.16	0	0	0	17.16	3.85	—	—	工业
厕所	42.14	0	0	0	42.14	4.70	—	—	民用
新增水泵房	154.93	0	0	0	154.93	7.00	—	—	工业
熔丝车间	89846.92	0	0	0	44923.46	11.90	—	—	工业
10KV开关站	484.92	0	0	0	242.46	11.90	—	—	工业
3#变电所及高压配电室	858.78	0	0	0	429.39	8.90	—	—	工业
卫生间	29.65	0	0	0	29.65	3.50	—	—	民用
净循环水泵房	160.50	0	0	0	160.50	7.00	—	—	工业
2#变电所	157.28	0	0	0	157.28	7.60	—	—	工业
空压站	858.58	0	0	0	429.79	10.50	—	—	工业
1#低压配电室及辅助用房	1274.70	0	0	0	637.35	8.60	—	—	工业
附跨试验室	104.24	0	0	0	104.24	4.65	—	—	工业
1#镀锌线控制室及辅助用房	524.22	0	0	0	524.22	4.65	—	—	工业
生活中心二	2270.51	0	0	0	2270.51	12.30	—	—	民用