


征收宗地界址图

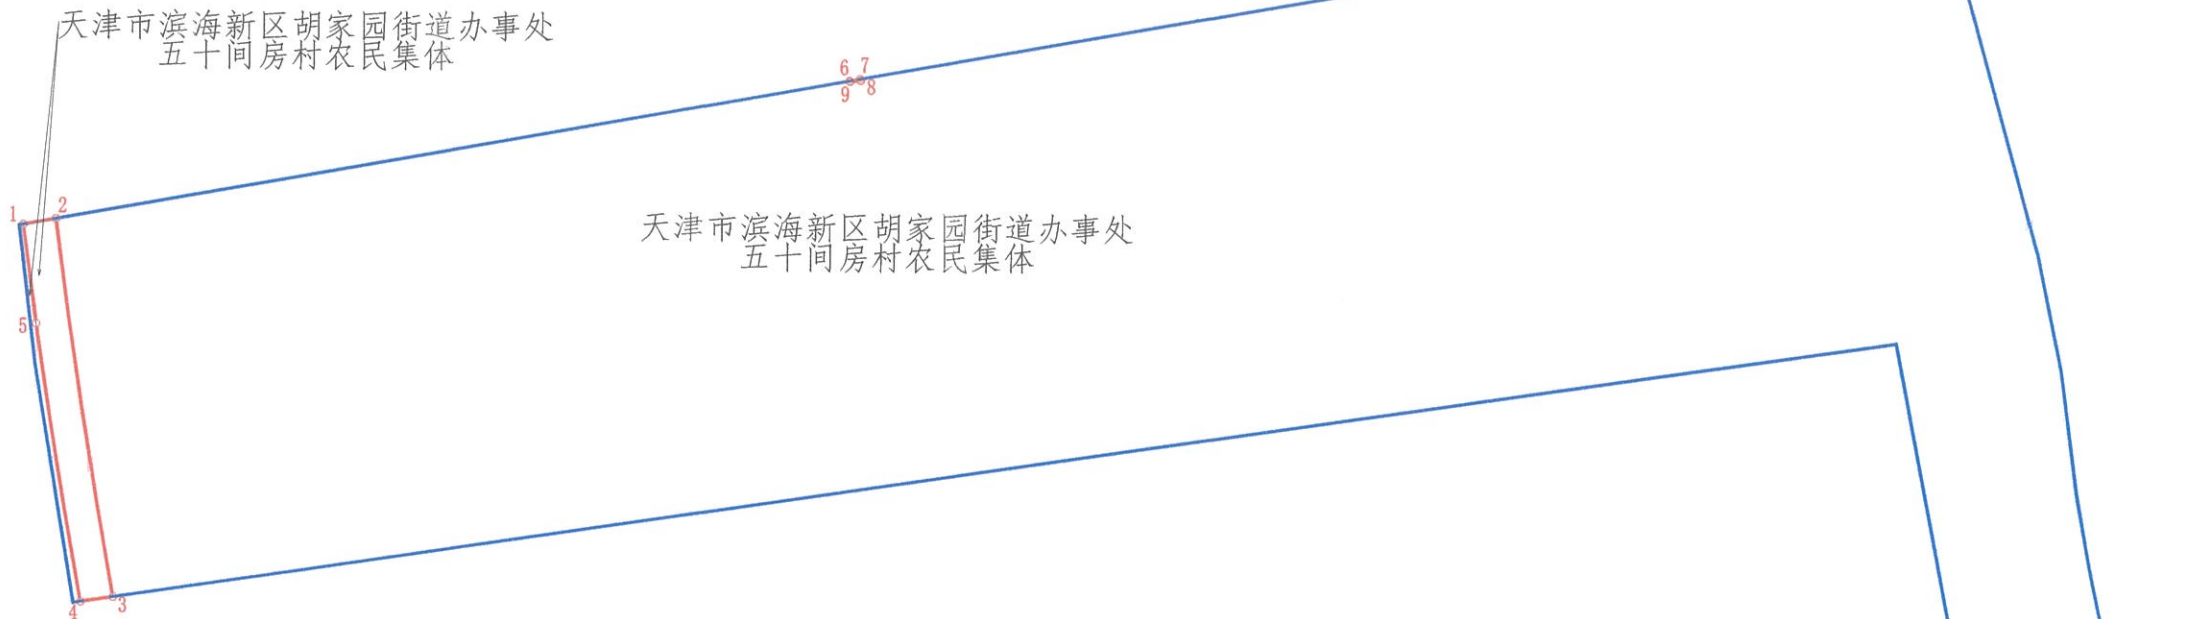

1:5000



界址点坐标表

点号	X	Y	边长
1	4329246.442	522323.120	
2	4329250.292	522344.610	21.83
3	4329000.762	522382.806	252.47
4	4328997.552	522361.231	21.81
5	4329180.915	522331.700	185.74
1	4329246.442	522323.120	66.09
6	4329344.319	522869.479	
7	4329345.553	522876.365	7.00
8	4329344.572	522876.884	1.11
9	4329343.927	522869.778	7.14
6	4329344.319	522869.479	0.49
征收面积 = 5502.1 平方米			



征收宗地界线
证载宗地界线

天津市勘察设计院集团有限公司

说明：1. 《征收宗地界址图》应按1:500精度进行测绘,明确证载宗地范围及拟征收宗地范围,拟征收宗地应附界址点和界址坐标
2. 集体土地所有权人应在该图上对征收范围进行盖章确认